


11/5/2014 10:50:03 AM - F:\CAD\30319101 - JACKSON CREEK OFFICE\CAD\EXHIBIT\JACKSON CREEK OVERALL SITE PLAN.DWG - COON, BRANDON

N WESTERN AVENUE

NW 164TH STREET

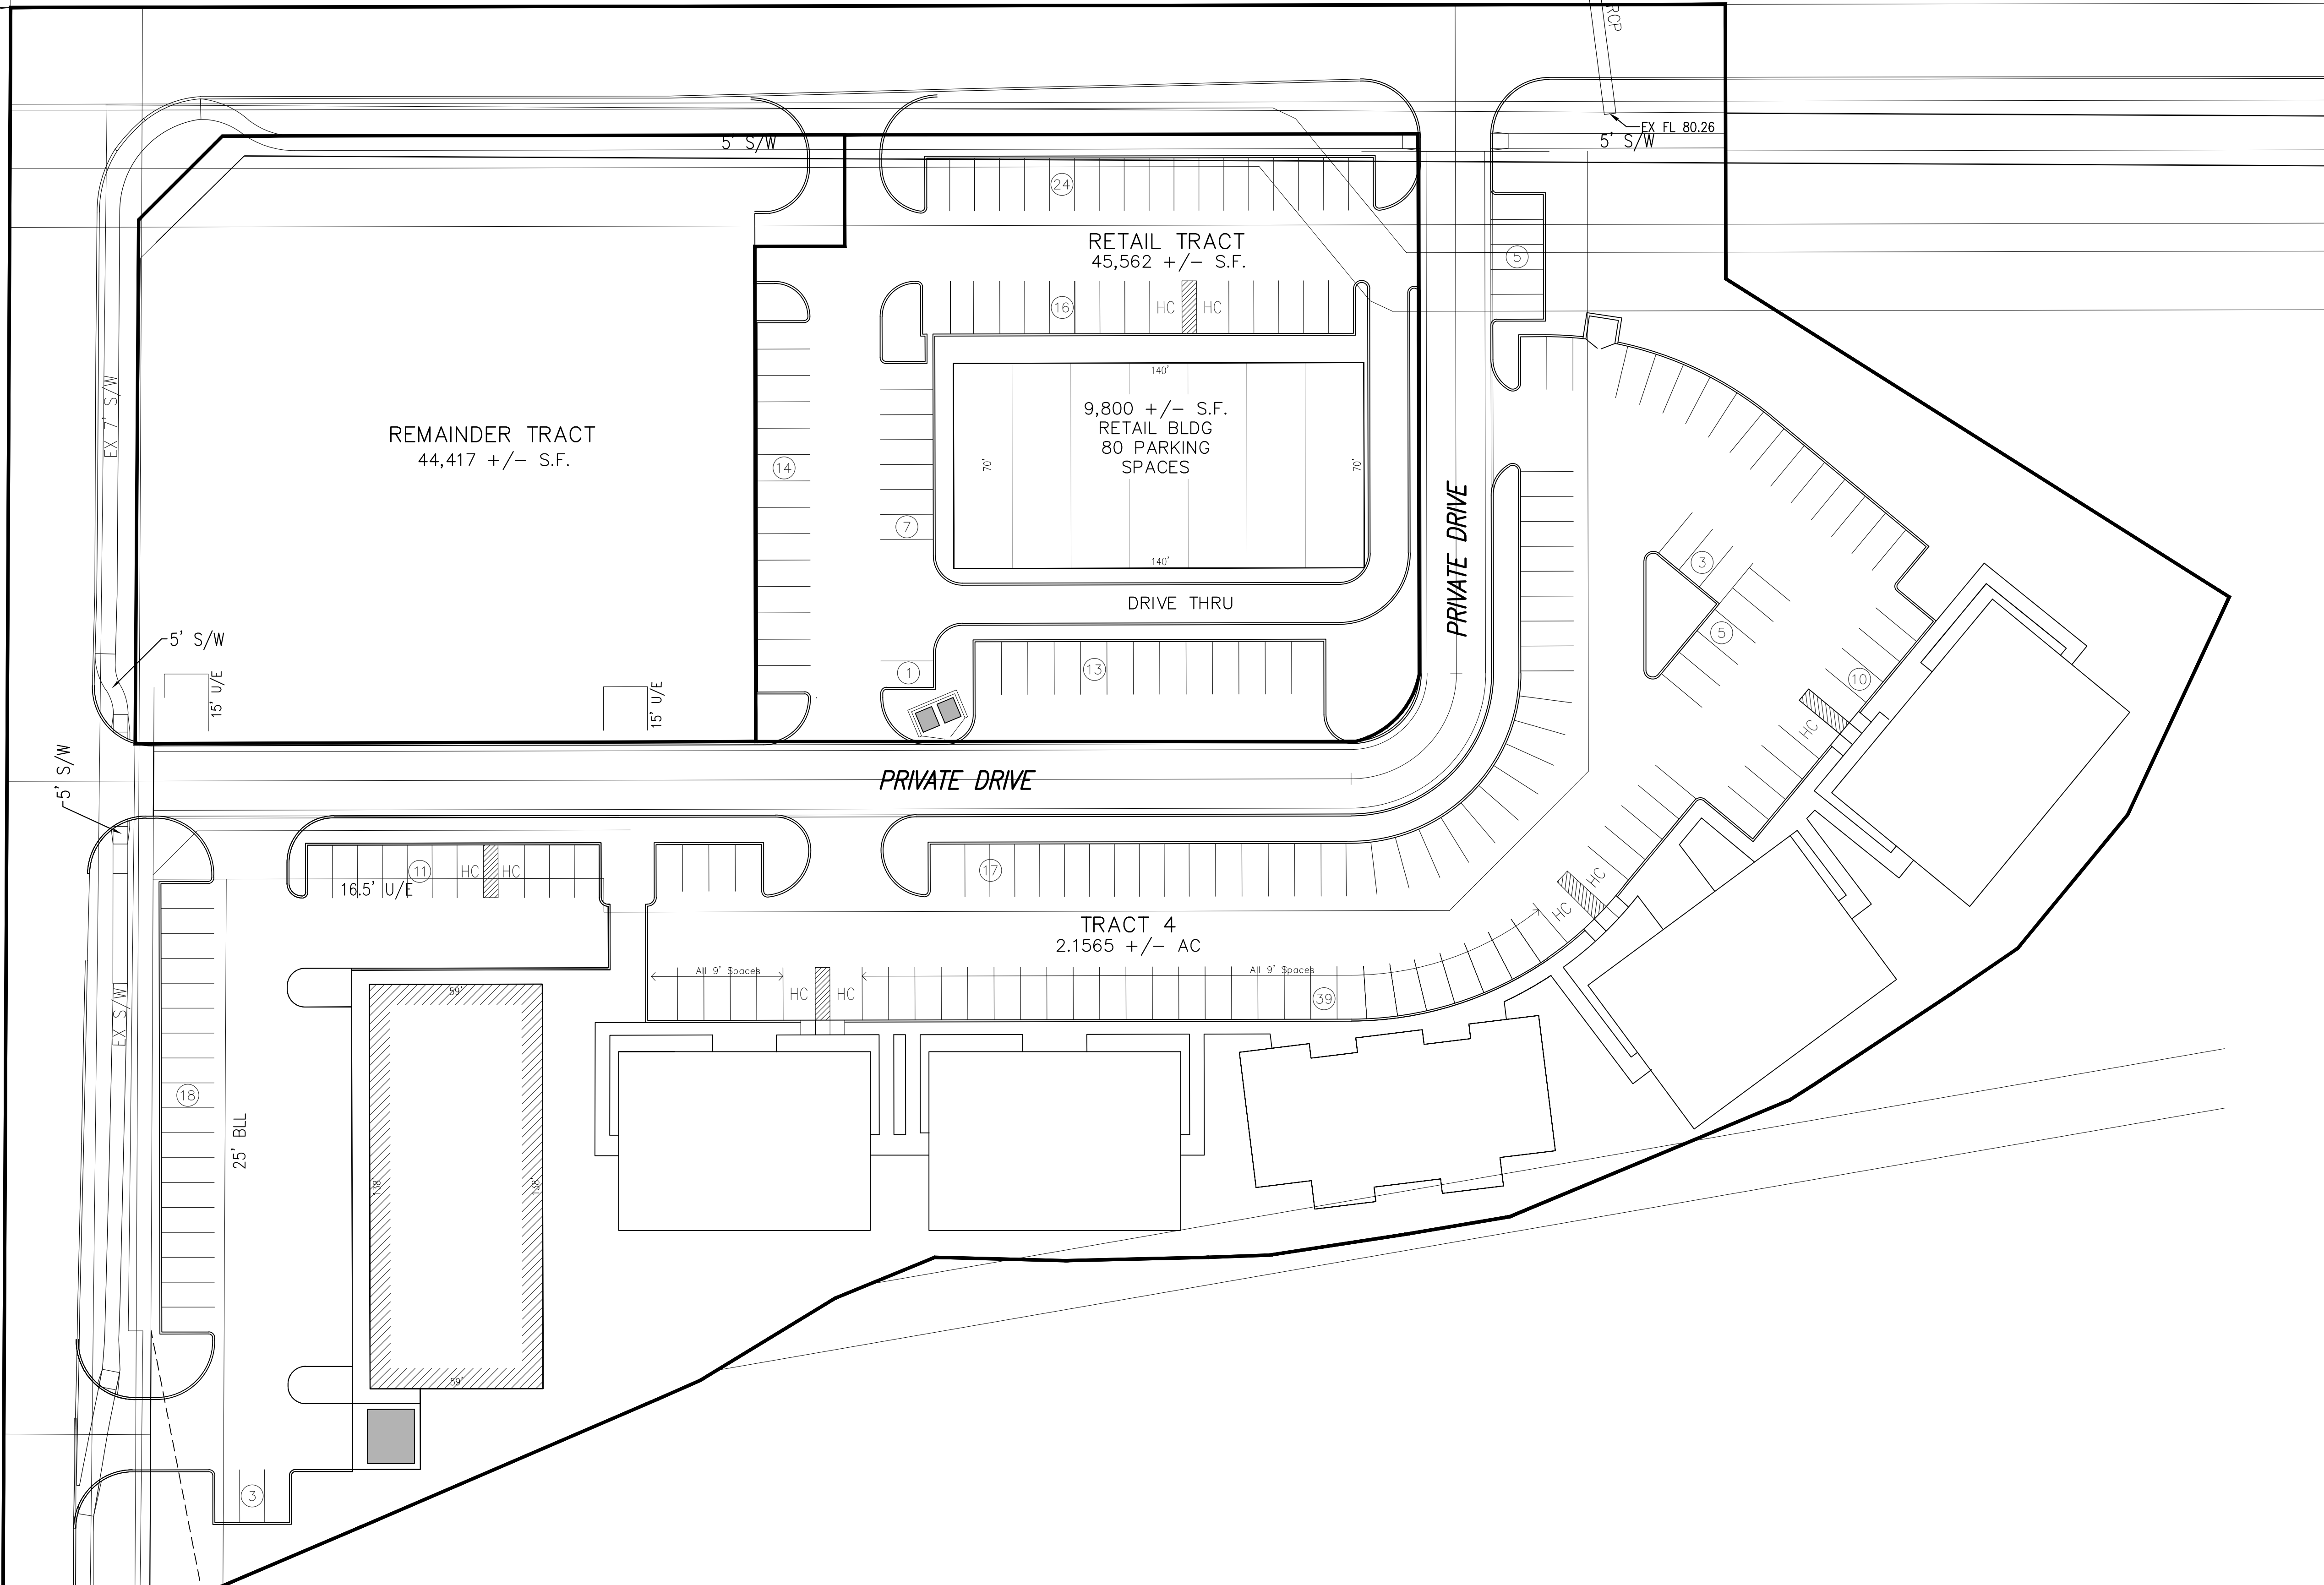

DATE 11.05.14	SITE PLAN
SCALE 1" = 30'	
JOB # 303191.01	JACKSON CREEK
DRAWN BY S.C.C.	<b>HUITT-ZOLIARS</b> Huit-Zollars, Inc. Oklahoma City
APPROVED BY B.C.	CA 1489 EXP. 6-30-15 2832 W. Wishire Blvd. Oklahoma City, Oklahoma 73116
SHEET 1 OF 1	Phone (405) 842-0363 Fax (405) 842-0364 www.huitt-zollars.com